

**A SCHEMATIC DESIGN FOR:
WESTBURY INDUSTRIAL BUILDING**
IRONBRIDGE BOULEVARD
FORT MYERS, FLORIDA

CONSULTANT:

ALBERT DAMBROSE
AR93689

PRELIMINARY
DESIGN

NOT FOR
CONSTRUCTION

DATE ISSUED: 29 OCT 2015


REVISIONS:

#1	2 NOV 2015
----	------------


SHEET

D1

OF 1

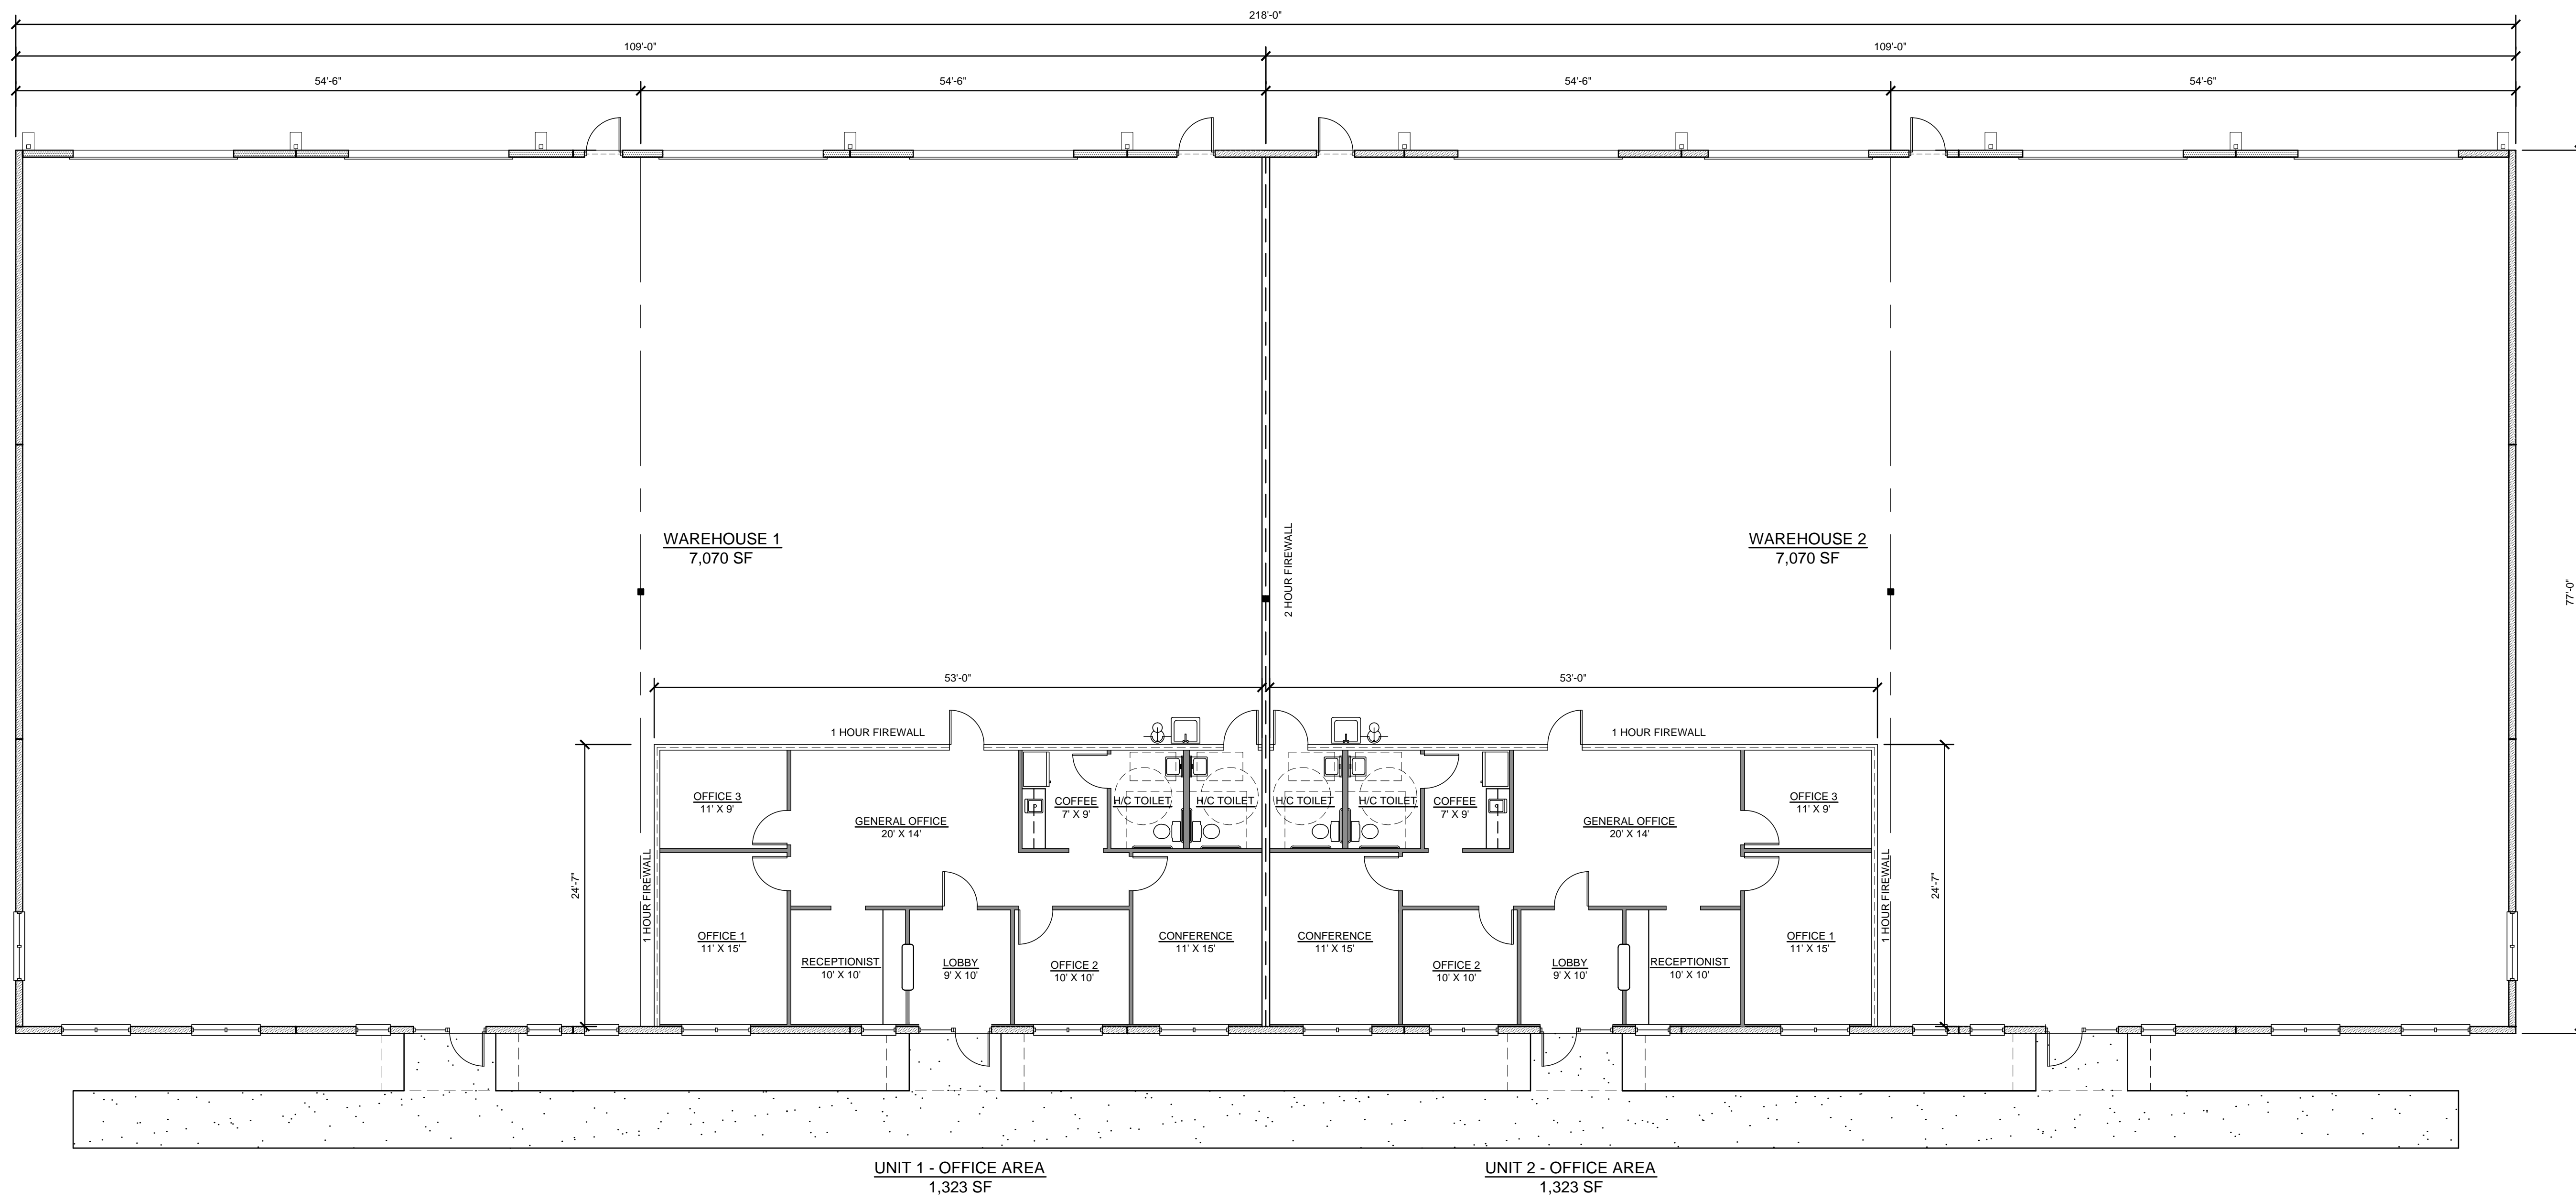

SCHEMATIC FLOOR PLAN

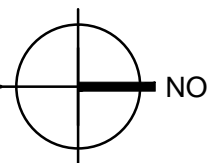SCALE: 1/8" = 1'-0"  NORTH