
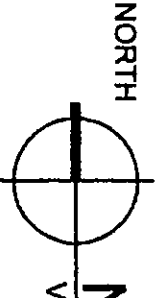



MEZZANINE NOTES/DIMENSION PLAN

1/8" = 1'-0"

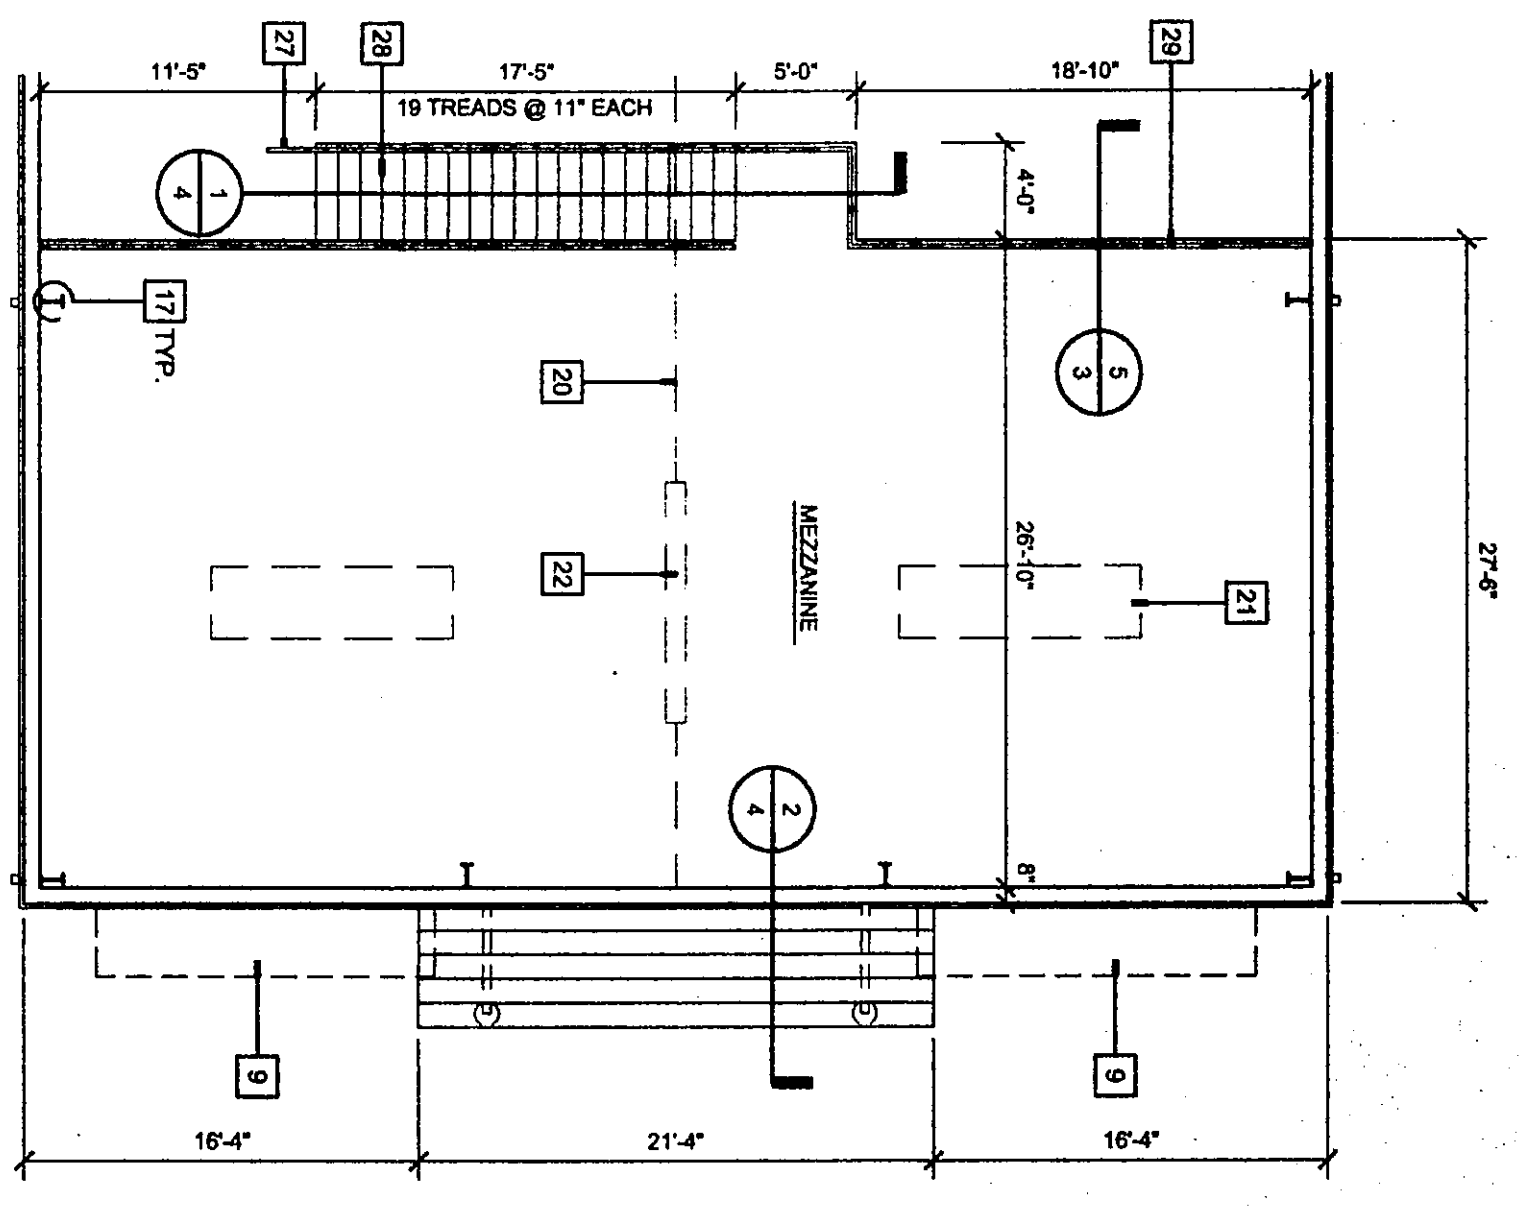

NOTES/DIMENSION PLAN

VERIFY ALL MASONRY OPENINGS PRIOR TO CONSTRUCTION

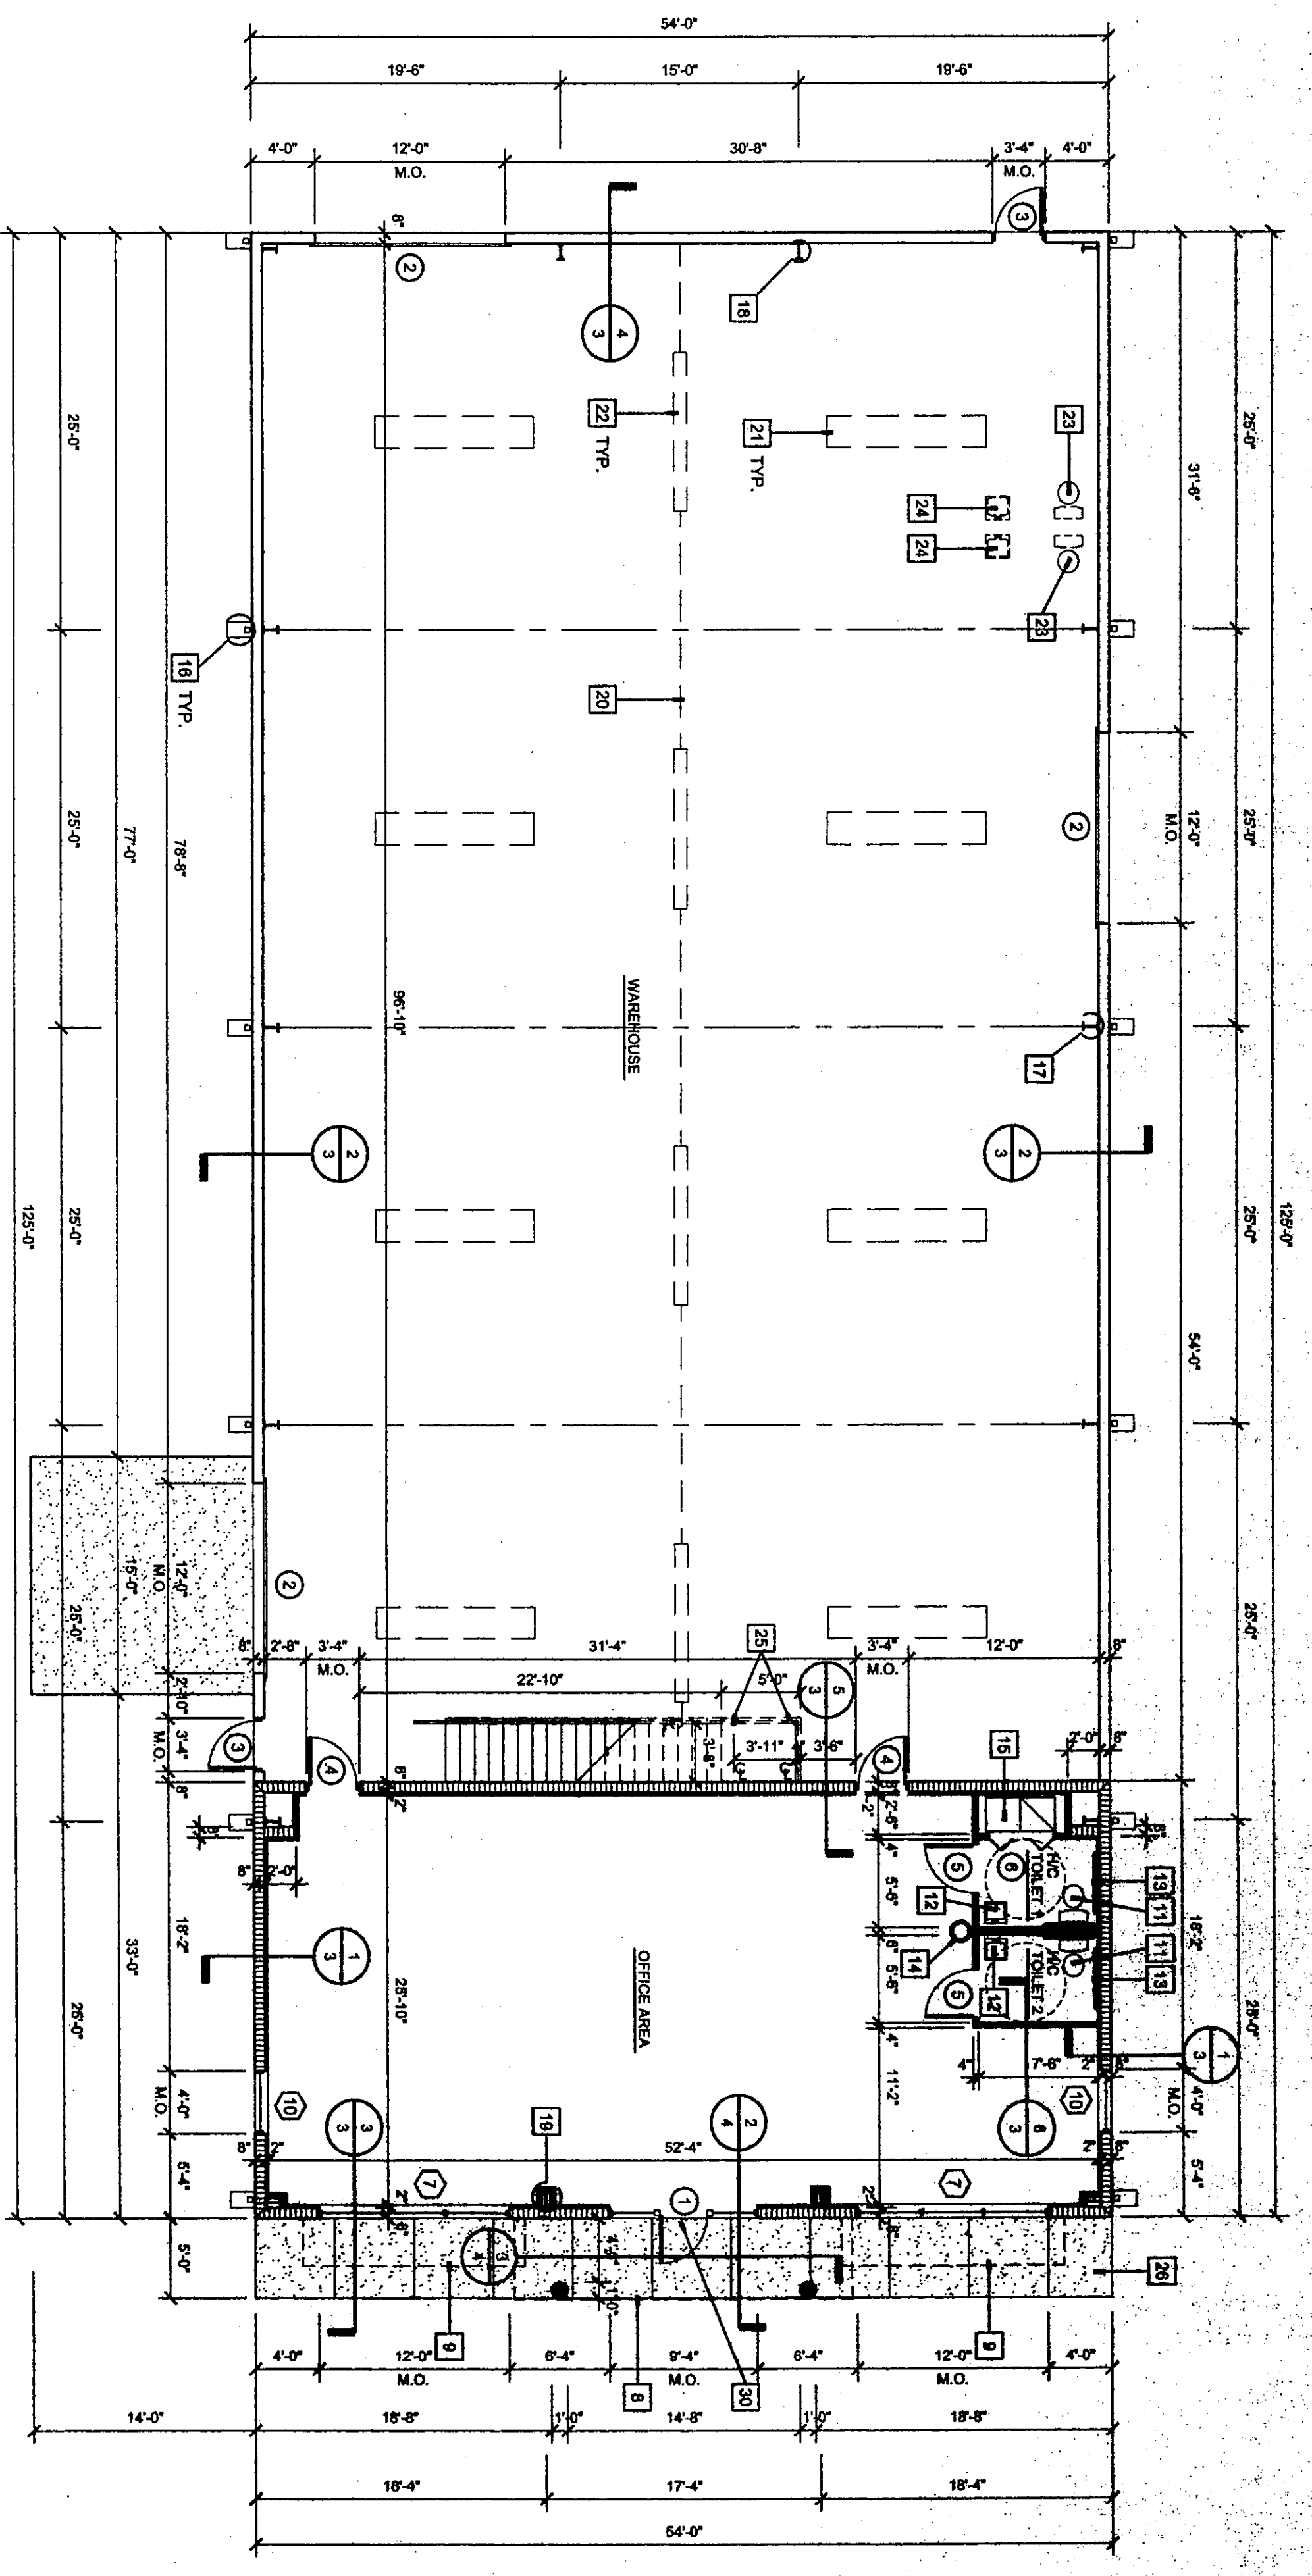

KEYNOTES

INSTALL 3070 TEMPERED, TINTED STOREFRONT DOOR WITH 3010 FIXED, TEMPERED, TINTED

1/8" = 1'-0"